


SURVEY NUMBER: 25-19
VOLUME: D PAGE: 706
DATE FILED: 4-22-2025
PARCEL #: 29-1285-0000-00
89-1290-0000-00

ALL REGIONAL PLANNING
REQUIREMENTS HAVE BEEN
APPROVED FOR THIS SURVEY
APPLICATION # Tract 1-25-16LL/R
Tract 2-25-17LL/R

1" = 200'
SCALE
0 200 400 600
FEET

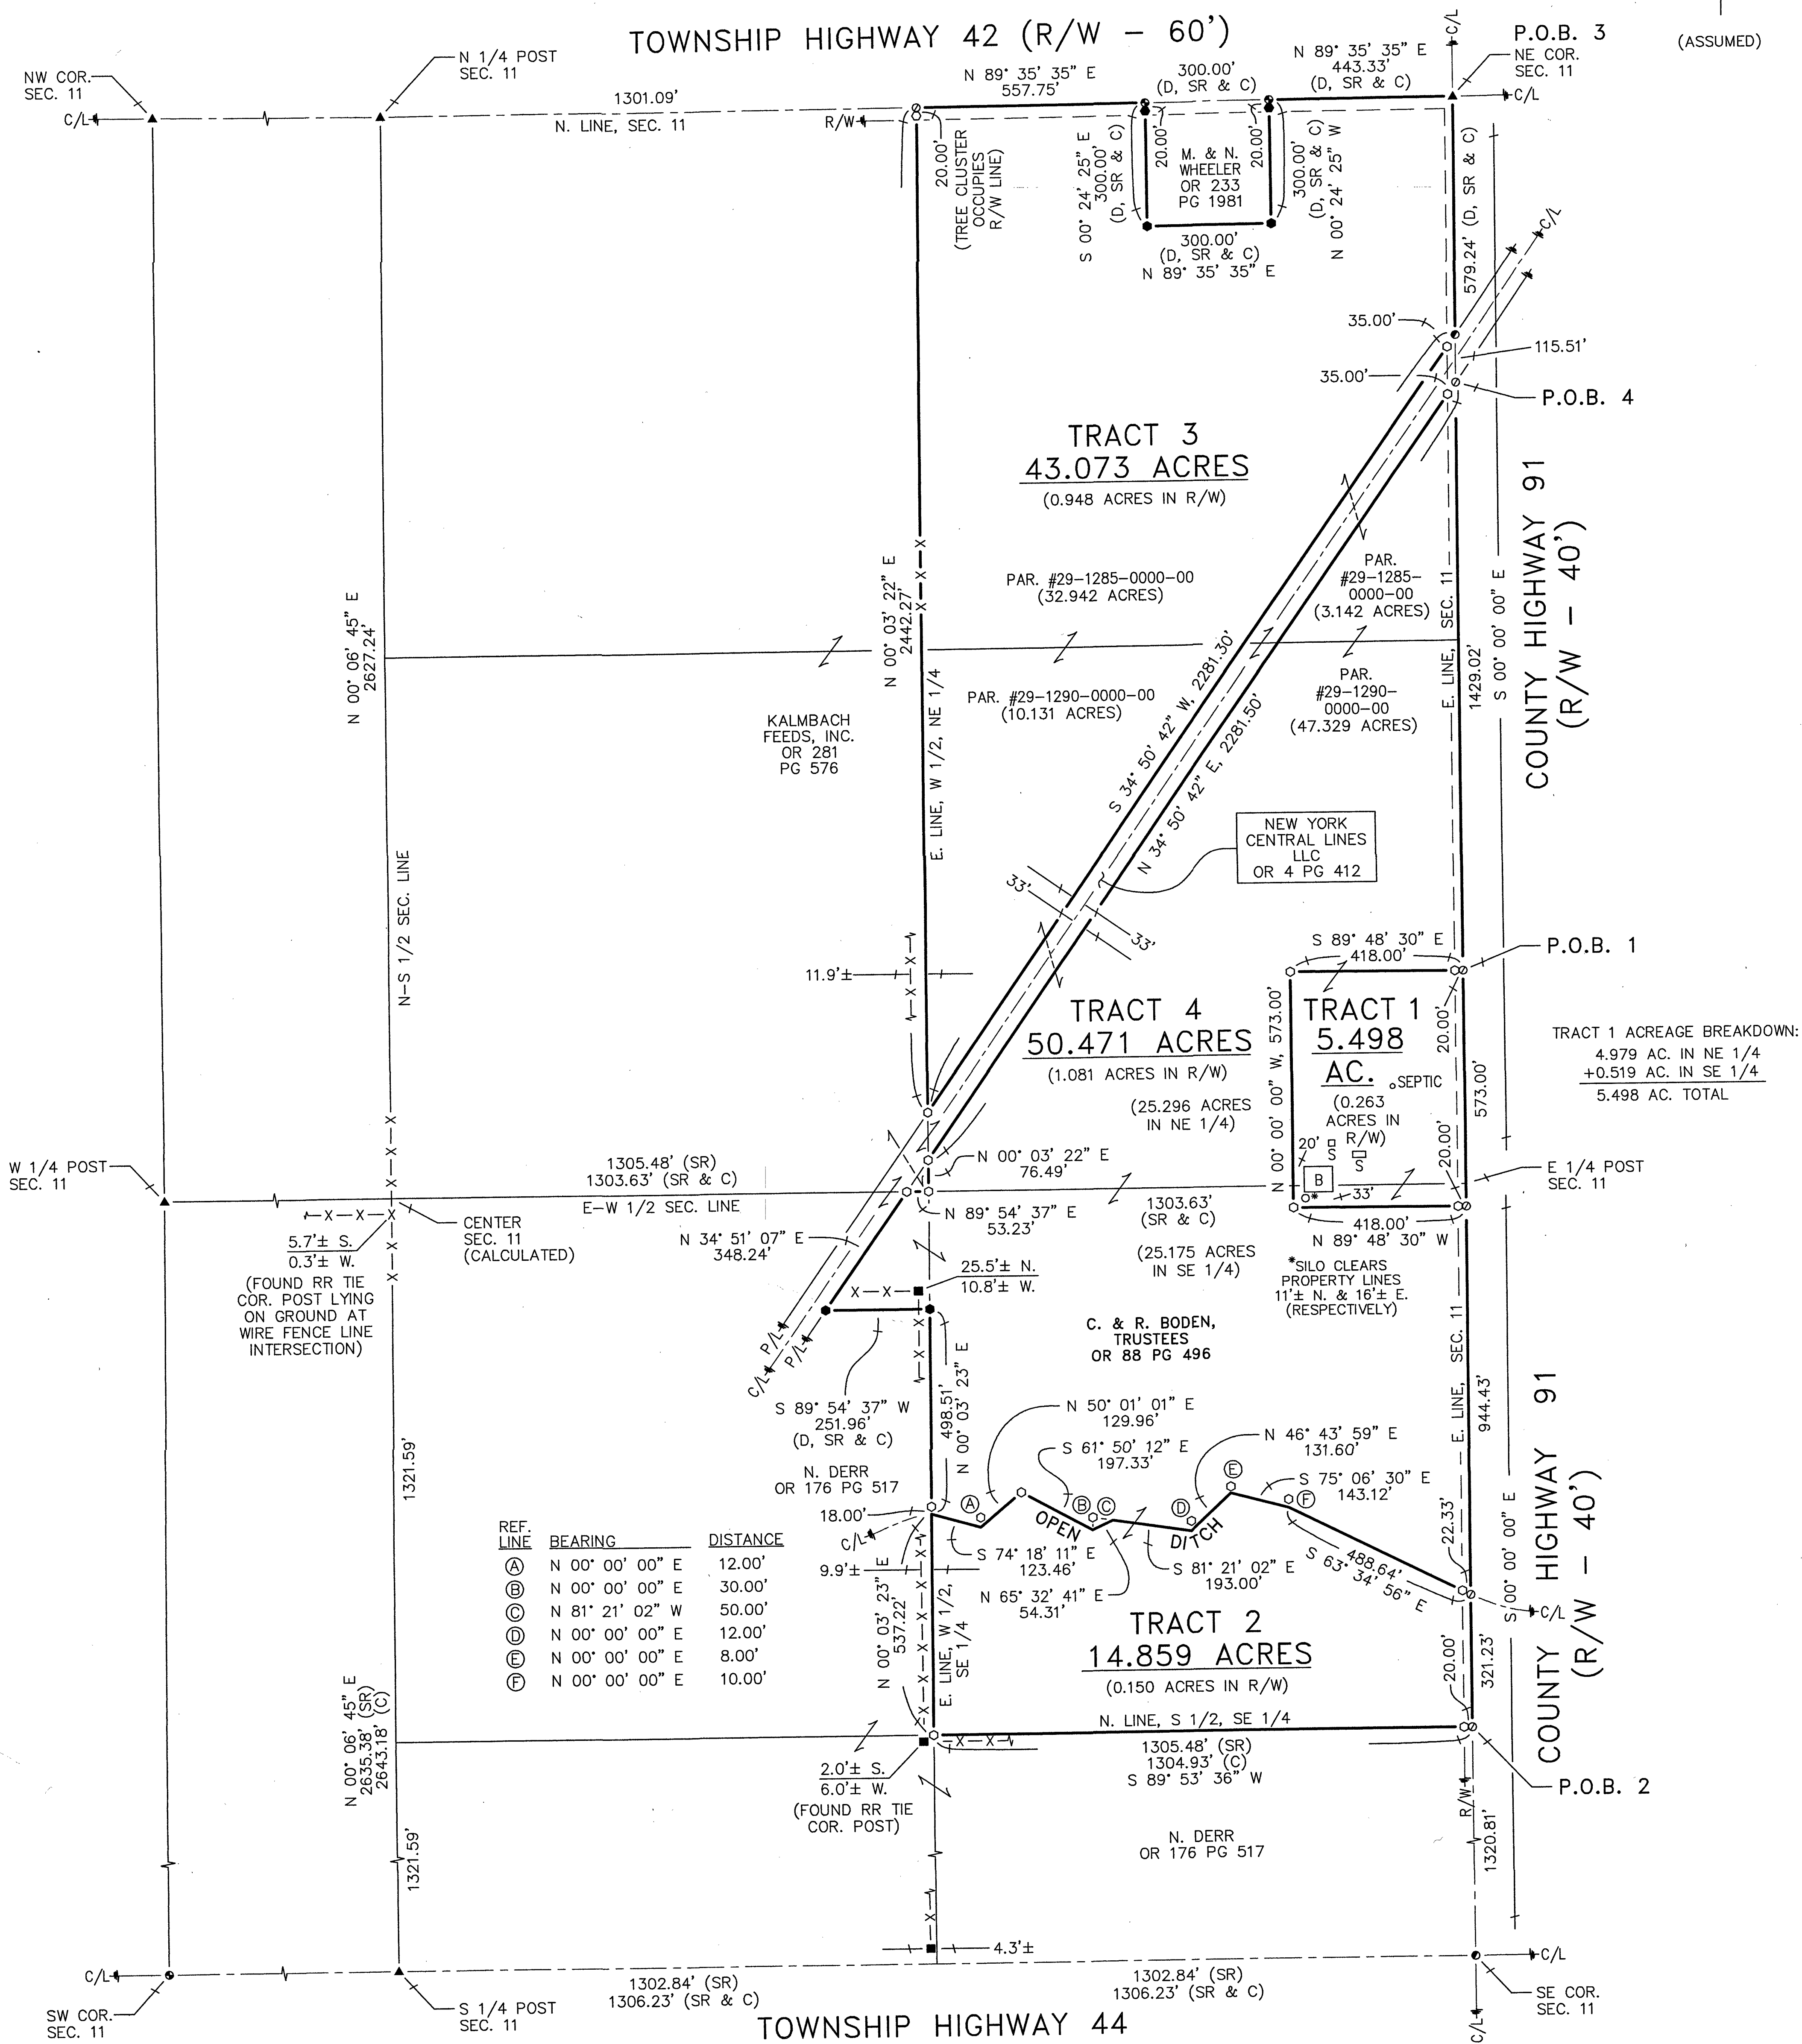

DRAWN BY	CHECKED BY	REVISION
MSW	VBK	
04-07-25	04-10-25	

SURVEY FOR: NANCY GRUBBS

BEING PARCELS OF LAND LOCATED IN THE NORTHEAST AND SOUTHEAST QUARTERS OF SECTION 11, T-2-S, R-12-E, RICHLAND TOWNSHIP, WYANDOT COUNTY, OHIO.

KOEHLER SURVEYING, INC.
P.O. BOX 28
UPPER SANDUSKY, OHIO 43351
419-294-5388