

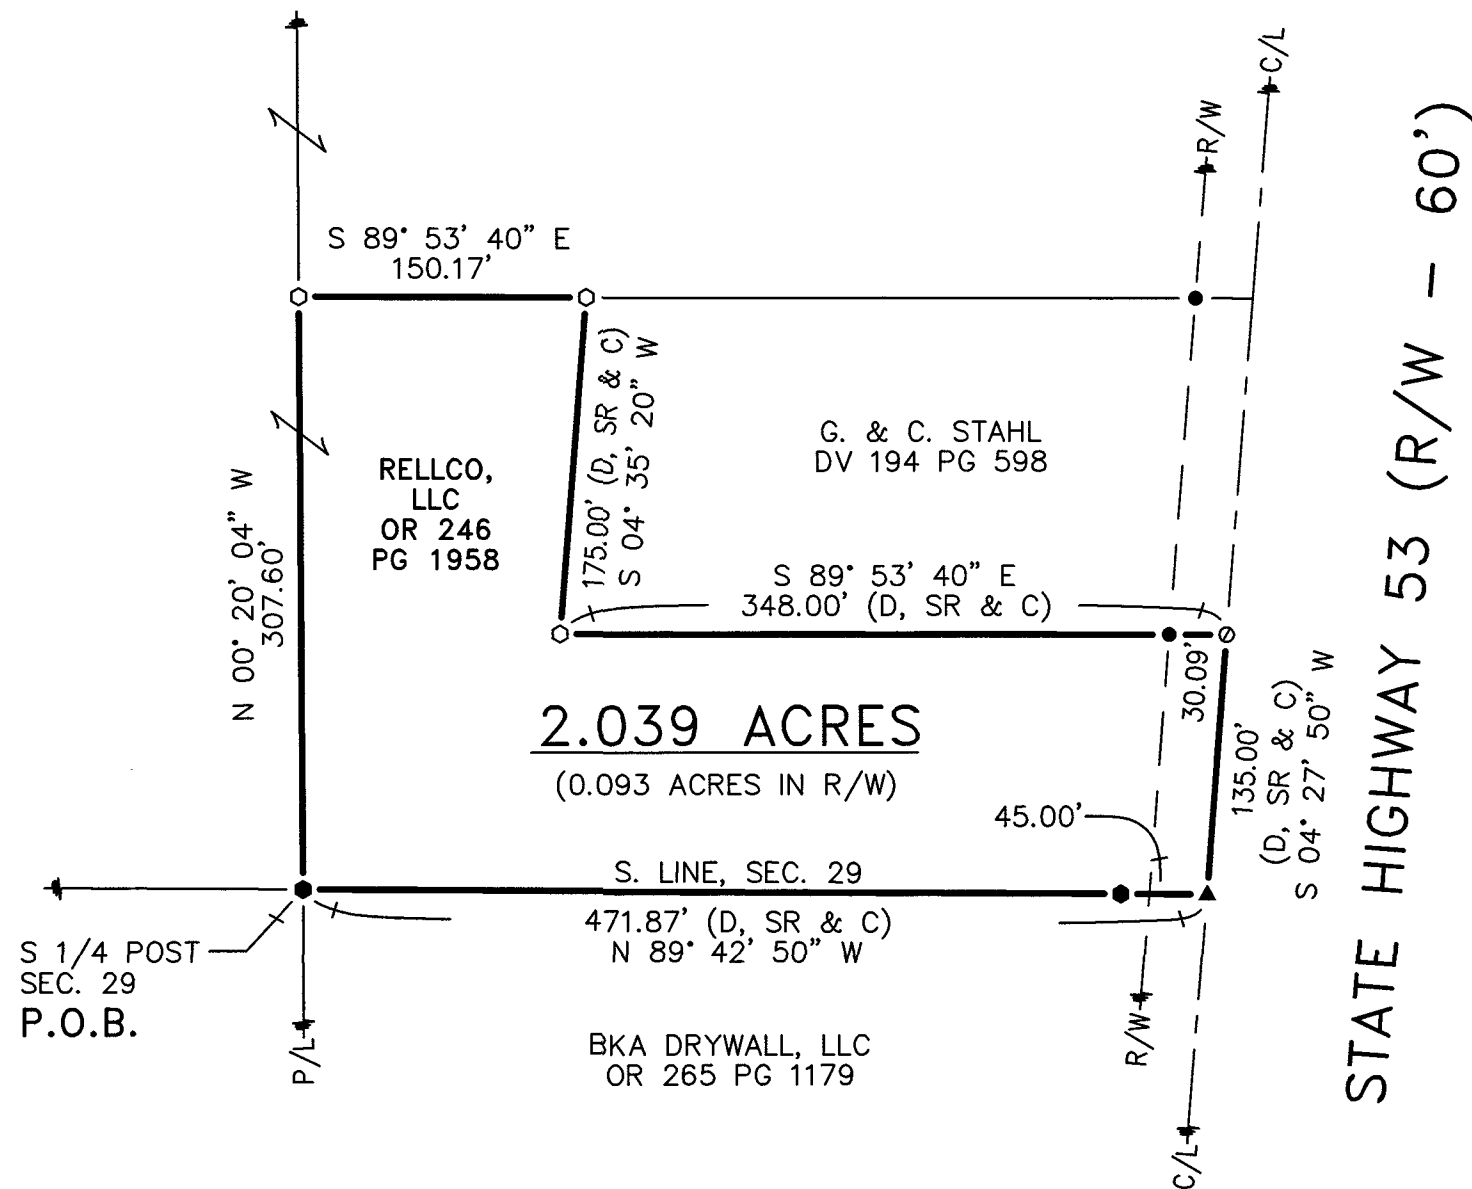


SURVEY NUMBER: 25-32
VOLUME: 3 PAGE: 306
DATE FILED: 6-24-2025
PARCEL #: 38-2065-0000

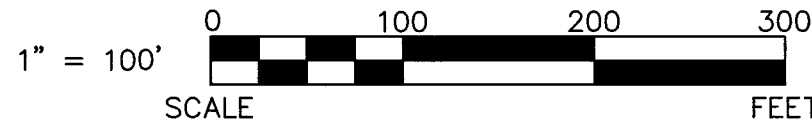


ALL REGIONAL PLANNING
REQUIREMENTS HAVE BEEN
APPROVED FOR THIS SURVEY
APPLICATION # N/A Adjoiner

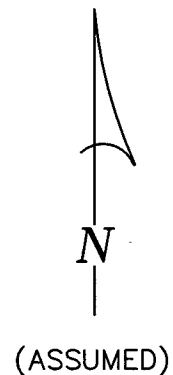

LEGEND:

SET	FOUND	DESCRIPTION	SYMBOL	DESCRIPTION
⊗	⊗	CONCRETE MONUMENT	D	DEED
⊕	⊕	RAILROAD SPIKE	P	PLAT
⊙	⊙	NAIL	SR	SURVEY RECORD
⊖	⊖	IRON PIPE (1/2" U.N.)	M	MEASURED
⊗	⊗	DRILL HOLE	C	CALCULATED
⊗	⊗	5/8" IRON ROD WITH PERSONALIZED CAP	∅	DIAMETER
⊗	⊗	IRON ROD (5/8" U.N.)	H	HOUSE
⊗	⊗	STONE	G	GARAGE
⊗	⊗	SURVEY MARKER IN MONUMENT BOX	B	BARN
⊗	⊗	FENCE	S	SHED
⊗	⊗	POST	C/L	CENTERLINE
			R/W	RIGHT-OF-WAY
			P/L	PROPERTY LINE

NOTE: THIS SURVEY DOES NOT INCLUDE A TITLE SEARCH. EASEMENTS OR OTHER ENCUMBRANCES ON OR OVER THE LAND ARE NOT SHOWN ON THIS SURVEY. ANY BUILDINGS OR OTHER STRUCTURES NOT TO SCALE. I HEREBY DECLARE THAT I HAVE SURVEYED THE ABOVE DESCRIBED PROPERTY DURING JUNE, 2025. THIS SURVEY IS SUBJECT TO ALL LEGAL HIGHWAYS, EASEMENTS, RESTRICTIONS, LEASES OF RECORD AND OF RECORDS IN RESPECTIVE UTILITY OFFICES. THE BEARINGS REFERRED TO HEREON ARE BASED ON AN ASSUMED MERIDIAN AND ARE ONLY FOR THE PURPOSE OF ANGULAR MEASUREMENT.

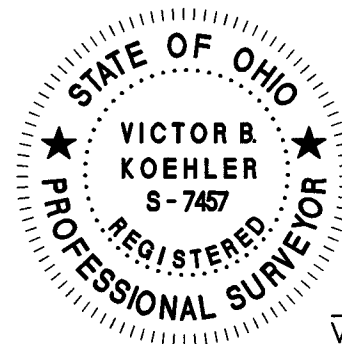

Victor B. Koehler
VICTOR B. KOEHLER, P.S. NO. 7457
06-20-2025
DATE

REFERENCES:

- DEED VOLUMES AND PAGES AS SHOWN.
- SURVEY VOLUME 3, PAGE 327.
- SURVEY VOLUME 5, PAGE 315.
- SURVEY VOLUME 7, PAGE 203.
- O.D.O.T. S.H. 53 R/W WIDTH REFERENCE NOTES.

NOTE: TRACT SURVEYED HEREON IS NOT A STAND ALONE BUILDING PARCEL AND MUST TRANSFER TO/WITH AN ADJOINER.

JOB #: 24183-S
DRAWN: MSW
CHECKED: VBK
REVISIONS: 06-18-25 06-19-25

SURVEY FOR: GEORGE RELLINGER
BEING A PARCEL OF LAND SITUATED IN PART OF
THE SOUTHEAST QUARTER OF SECTION 29, T-1-S, R-14-E,
TYMOCHTEE TOWNSHIP, WYANDOT COUNTY, OHIO.

KOEHLER SURVEYING, INC.
P.O. BOX 28 UPPER SANDUSKY, OHIO 43351
(419) 294-5388 KSI@WOH.RR.COM