


SURVEY FOR: ERNEST CIECZELI

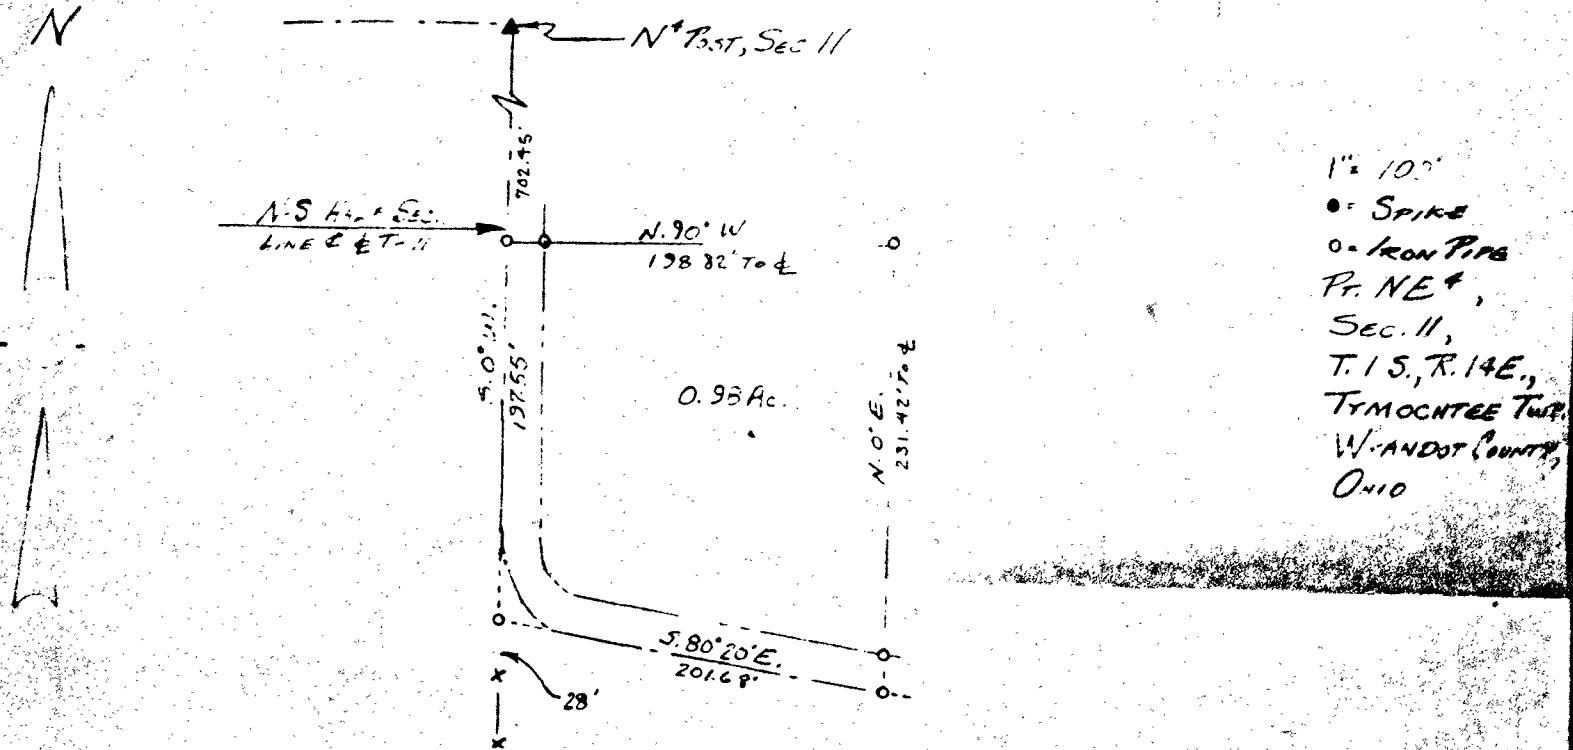

LEGAL DESCRIPTION

SITUATED IN THE STATE OF OHIO, COUNTY OF WYANDOT, TOWNSHIP OF TYMOCHTEE AND BEING PART OF THE NORTH-EAST QUARTER OF SECTION 11, TOWNSHIP 1 SOUTH, RANGE 14 EAST AND BEING MORE PARTICULARLY DESCRIBED AS FOLLOWS: COMMENCING AT THE NORTH QUARTERPOST OF SAID SECTION 11, THENCE ON AN ASSUMED BEARING OF SOUTH 0 DEGREES WEST ALONG THE NORTH-SOUTH HALF SECTION LINE AND CENTERLINE OF TOWNSHIP ROAD 11 FOR A DISTANCE OF