


SPRING LAKE SUBDIVISION PHASE IV

Filed March 22, 2007
Slides - 700/701

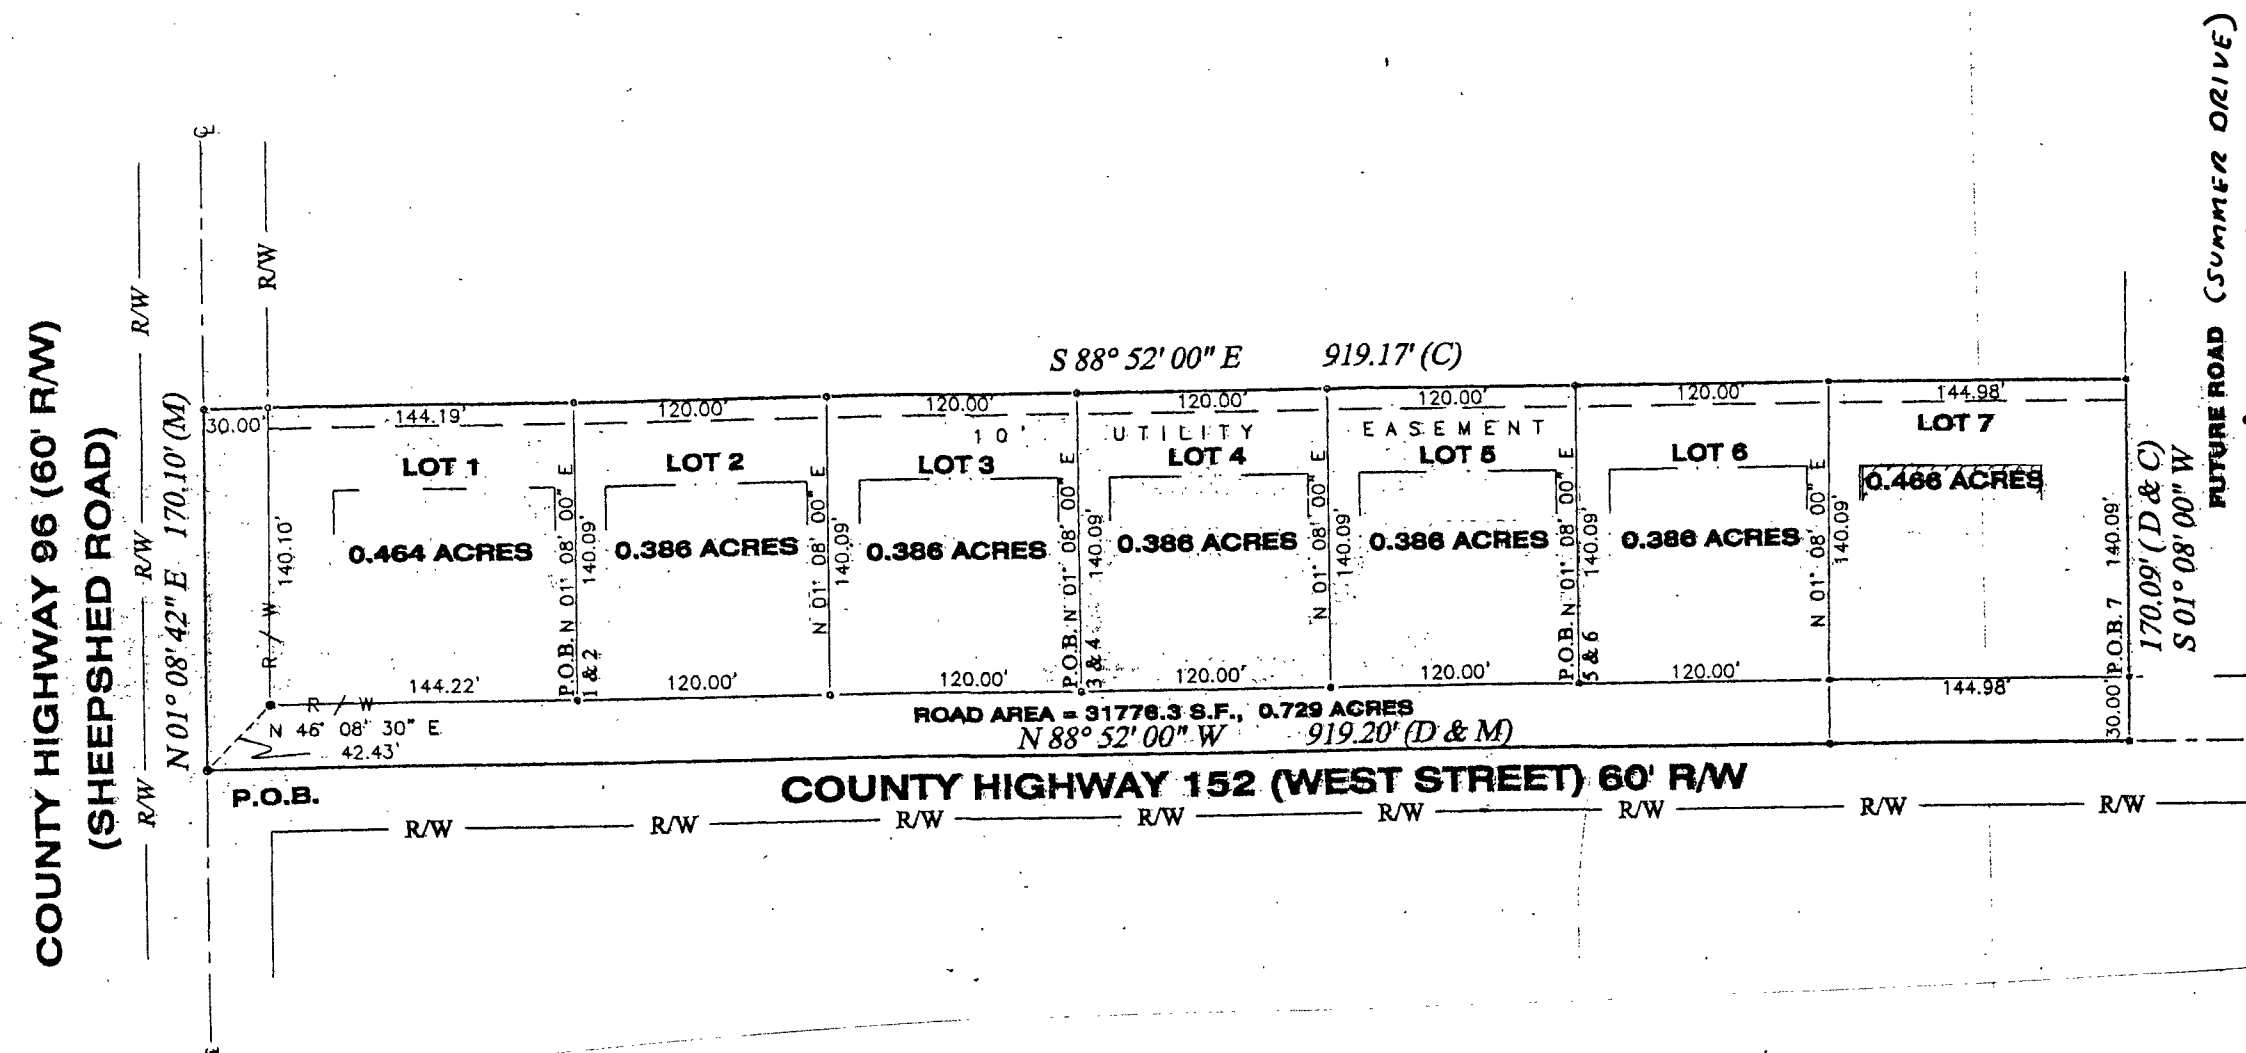

LOT 1 S & S DEVELOPERS, LTD (145-490,186) OR
0.46 A

LOT 2 0.39 A Steven & Luanne Ogg Trust (210-2586) OR

LOT 3 0.39 A STEVEN L OGG TRUST (OR 209-1037)
LUANNE OGG TRUST

LOT 4 0.39 A Steven & Luanne Ogg Trust
(204-2402) OR

LOT 5 Steven L. & Luanne Ogg Trust
0.39 A

LOT 6 0.39 A Steven L. Ogg Trust (185-5310) OR

LOT 7 STEVEN L. & LUANNE OGG TRUST (OR 166-PS405)
0.57 A
0.47 A